

# DESIGN PROPOSAL FOR TOURISM OFFICES


## 3. DETAILED DRAWINGS

JANET·JOAN  
INTERIOR DESIGN



GEORGE  
tourism


# DETAILED DRAWING: BROCHURE UNIT

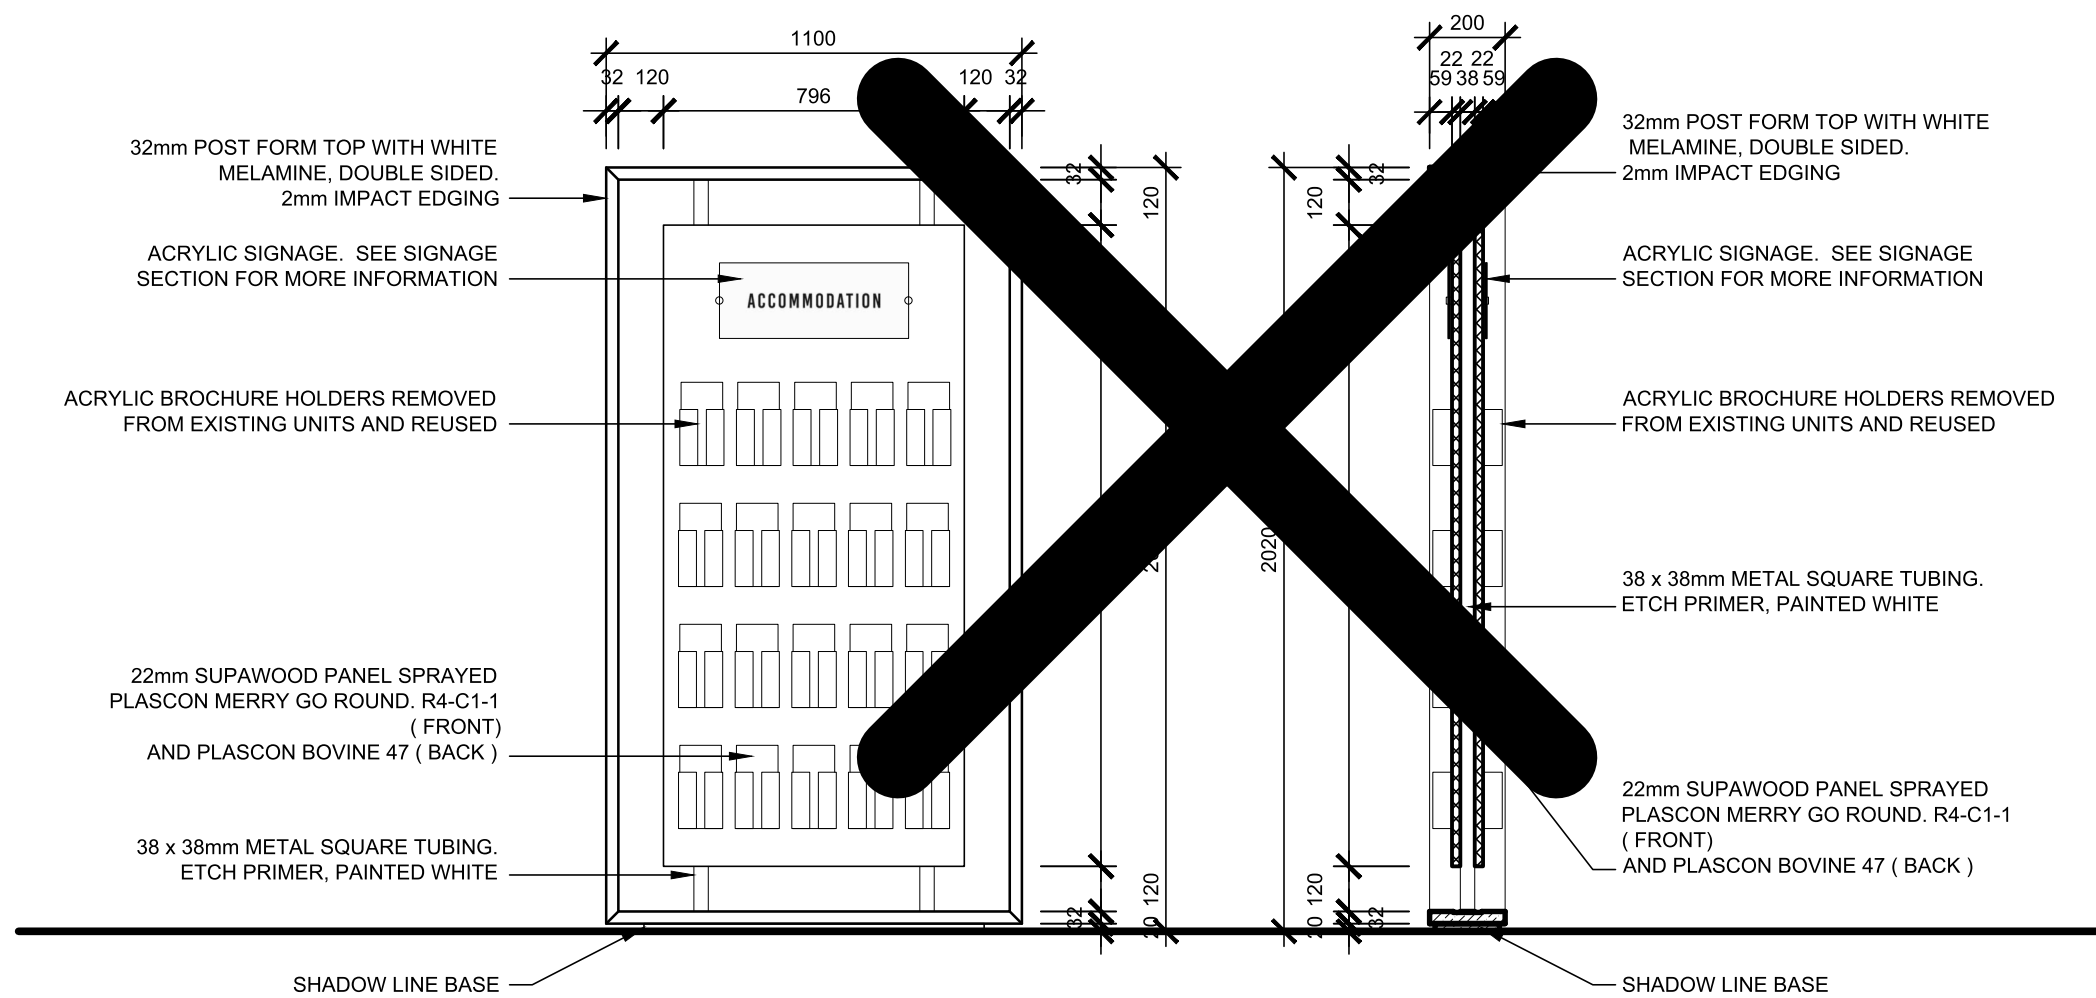

SCALE 1:20




# DETAILED DRAWING: SLATTED FEATURE WALL

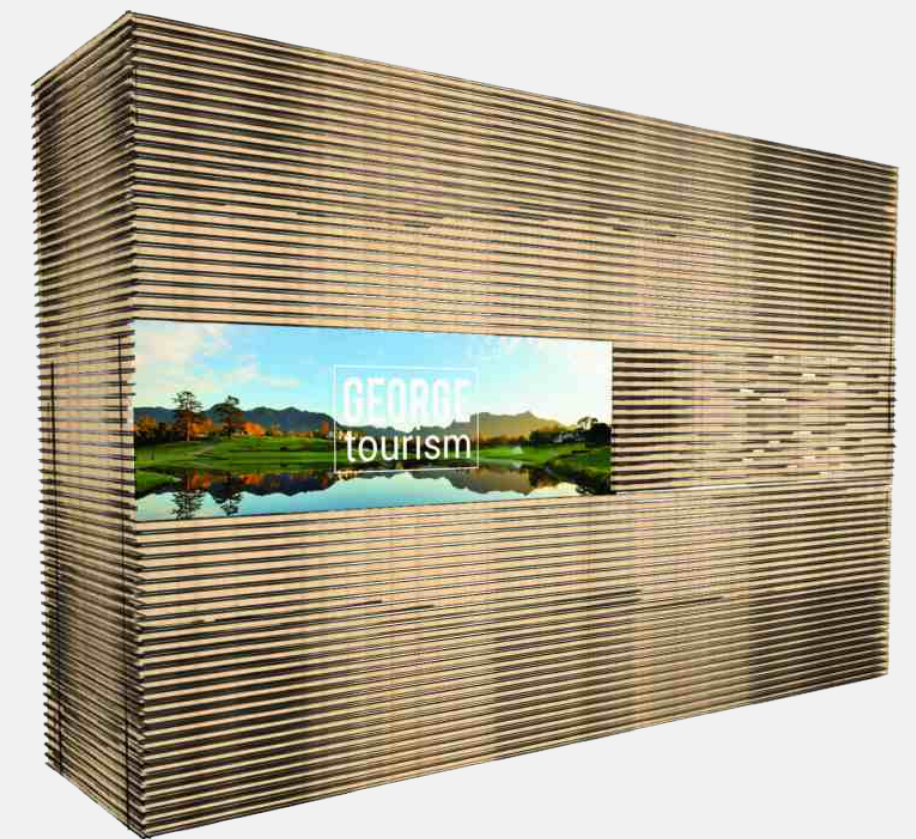



SCALE 1:50

# DETAILED DRAWING: SLATTED FEATURE WALL

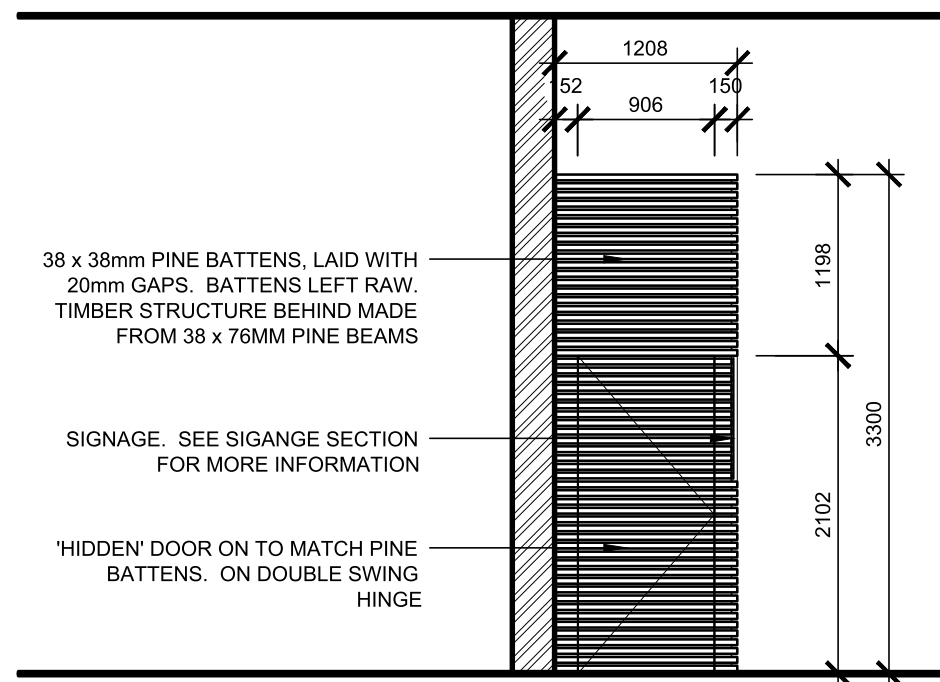

SCALE 1:50

# DETAILED DRAWING: RECEPTION COUNTER

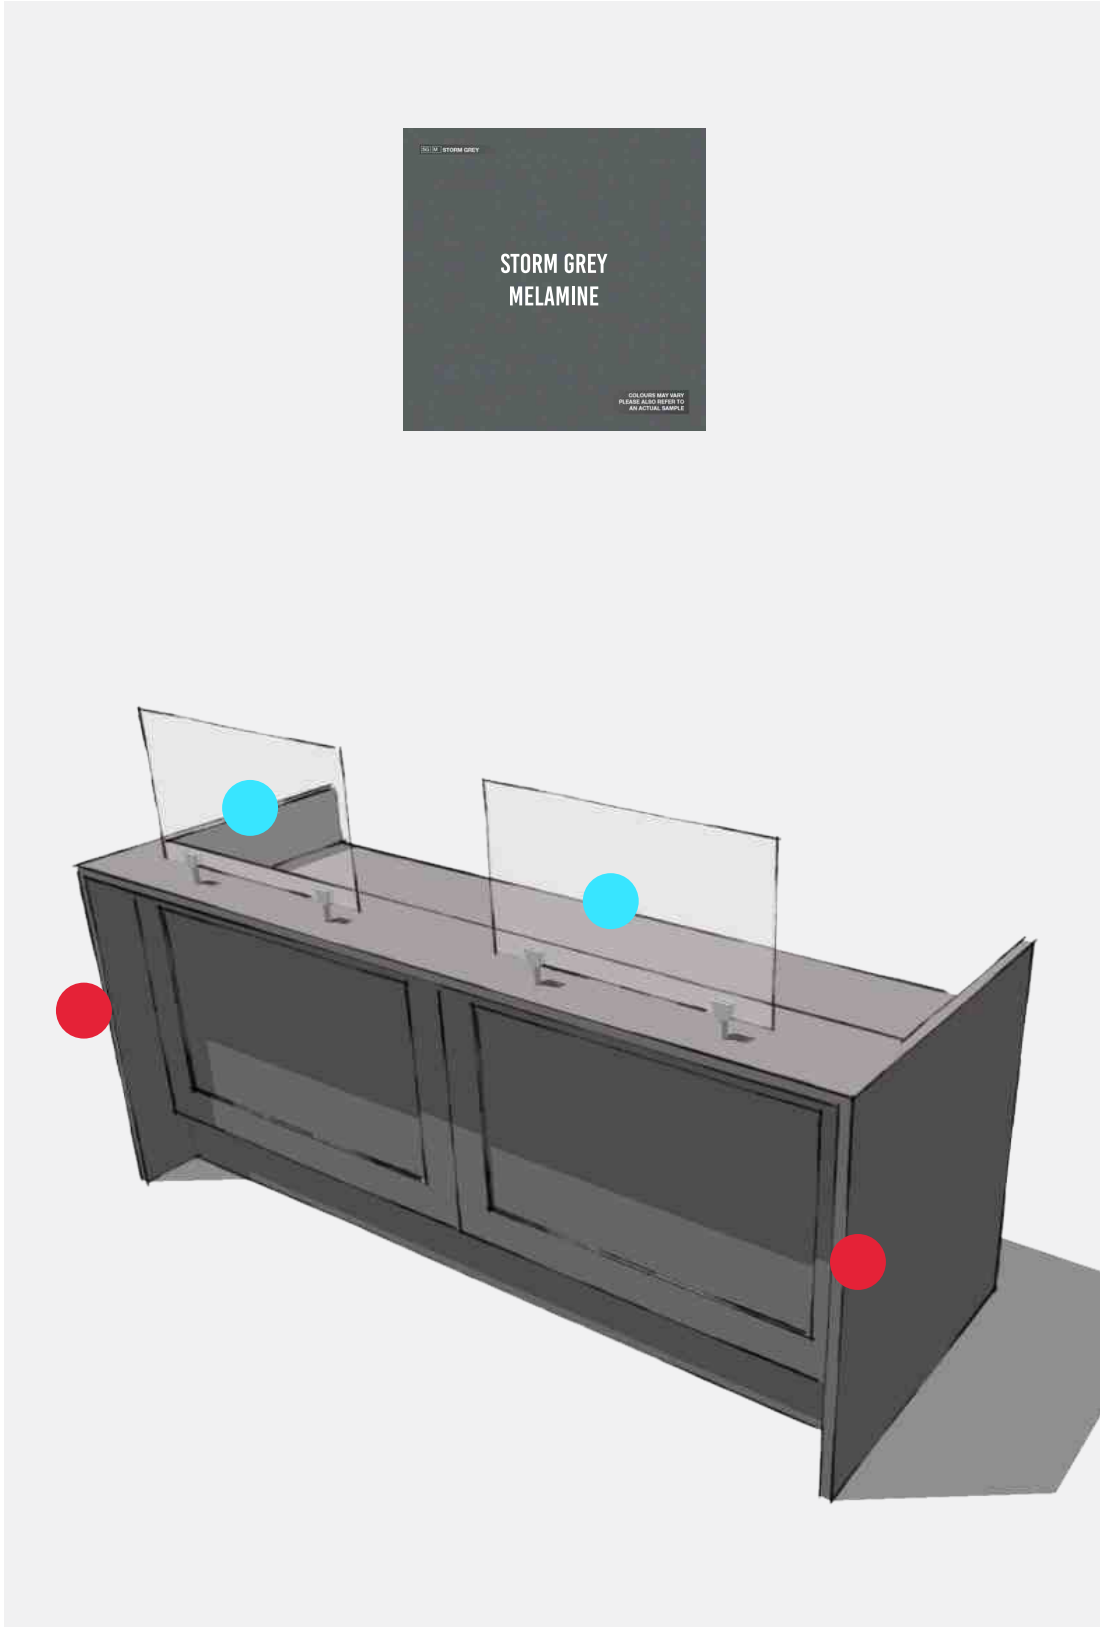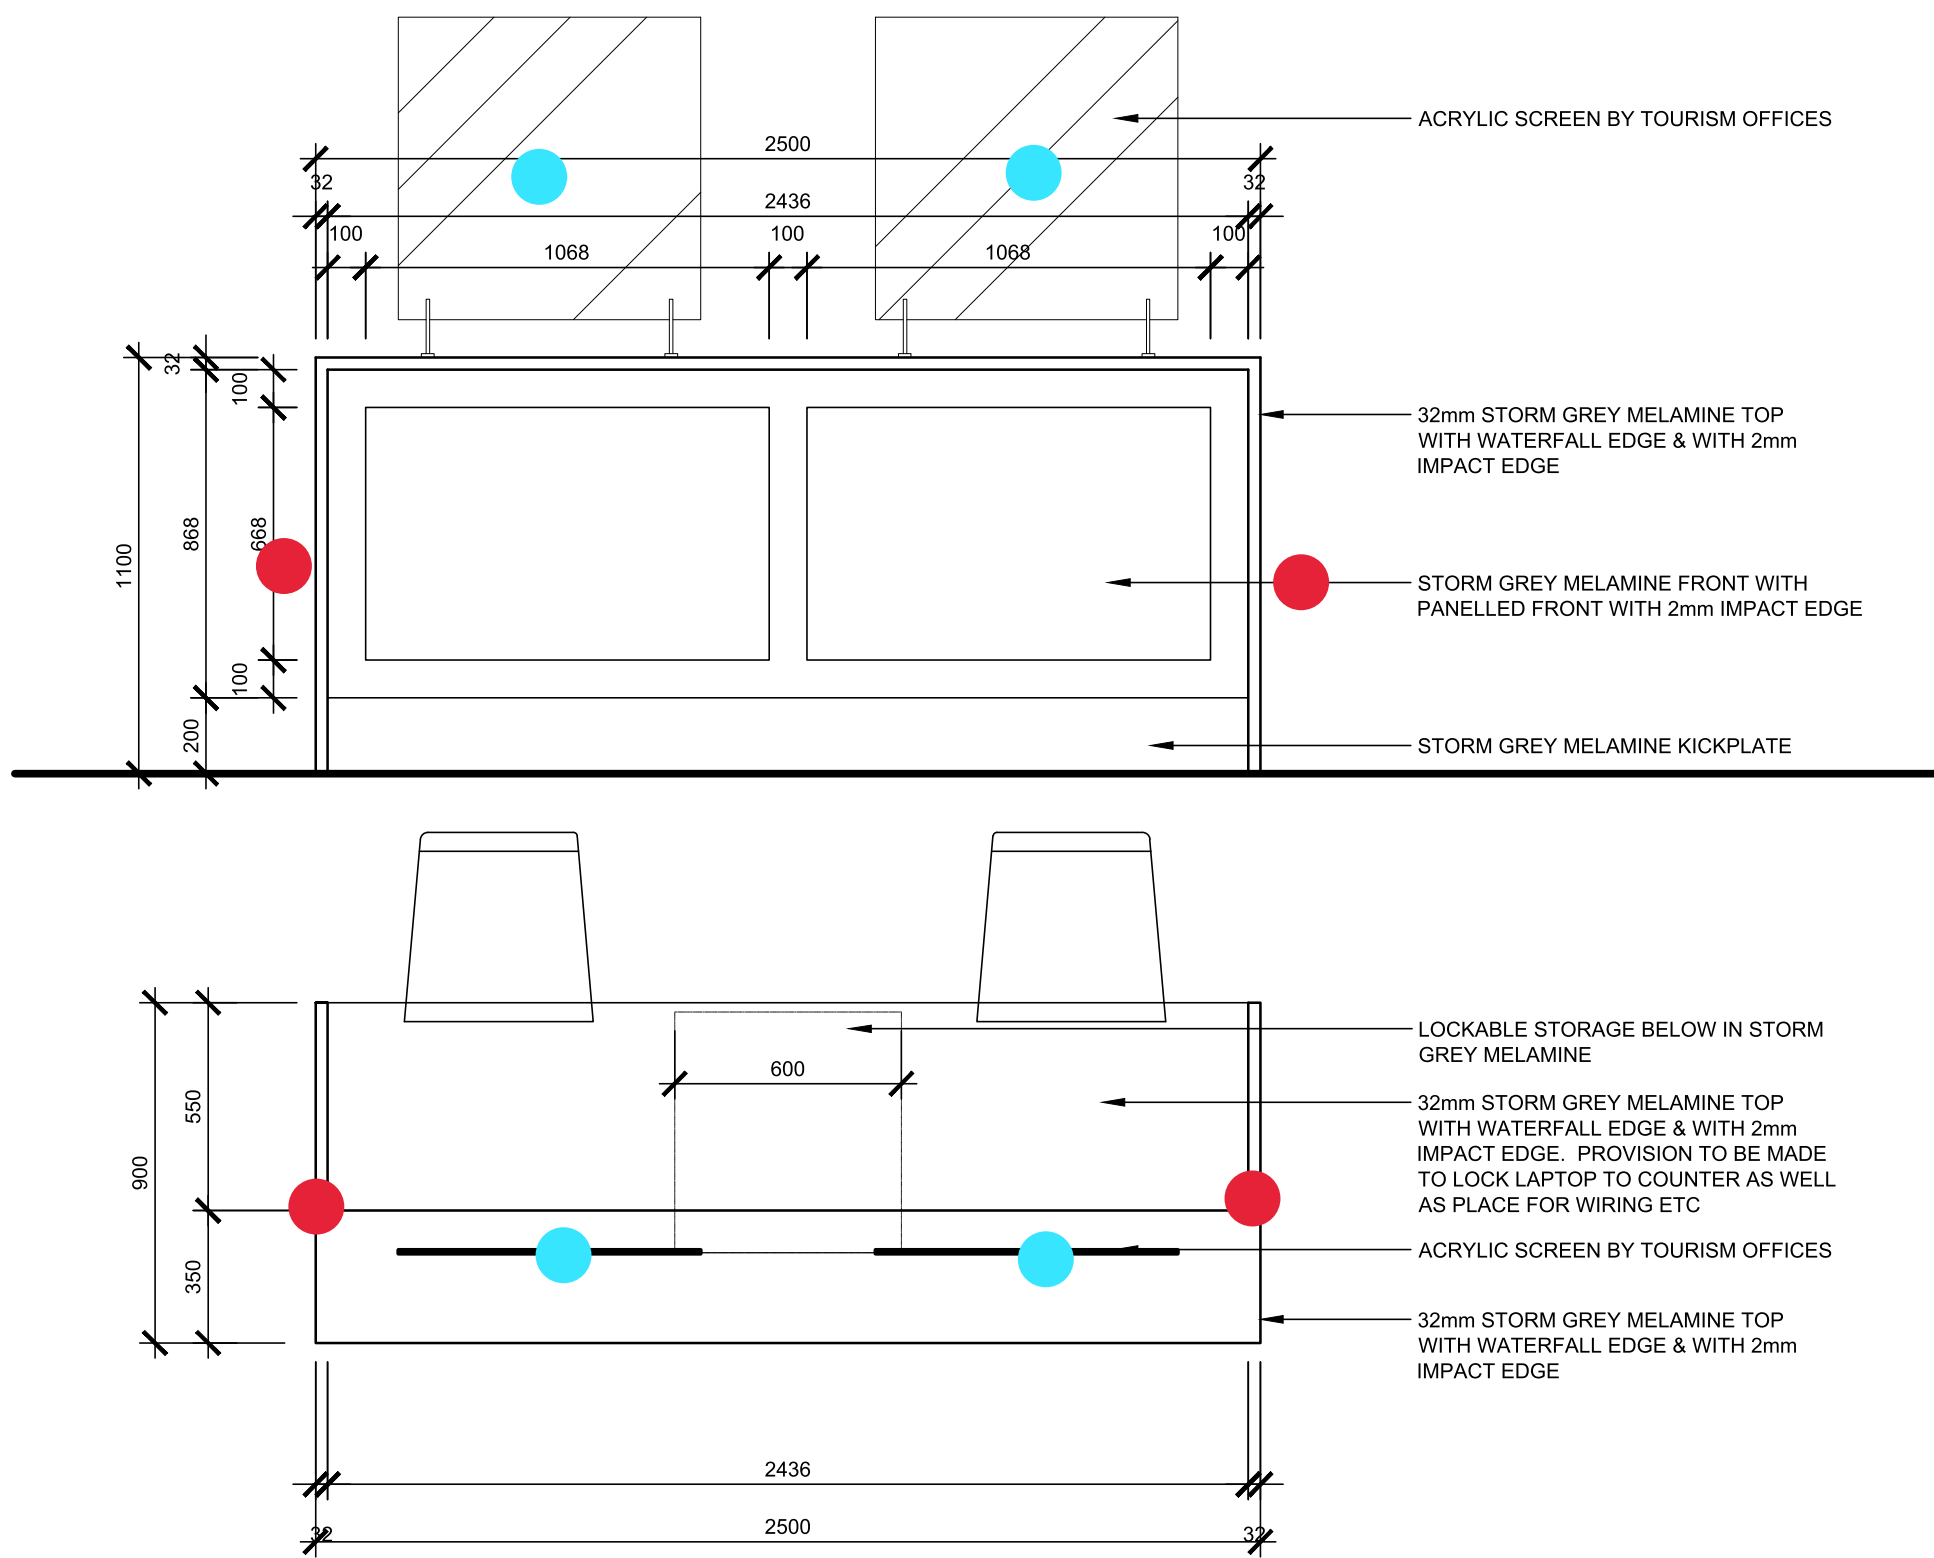

To be provided by Tourism



SCALE 1:20



Lengthen Counter to scale






# DETAILED DRAWING: RECEPTION COUNTER

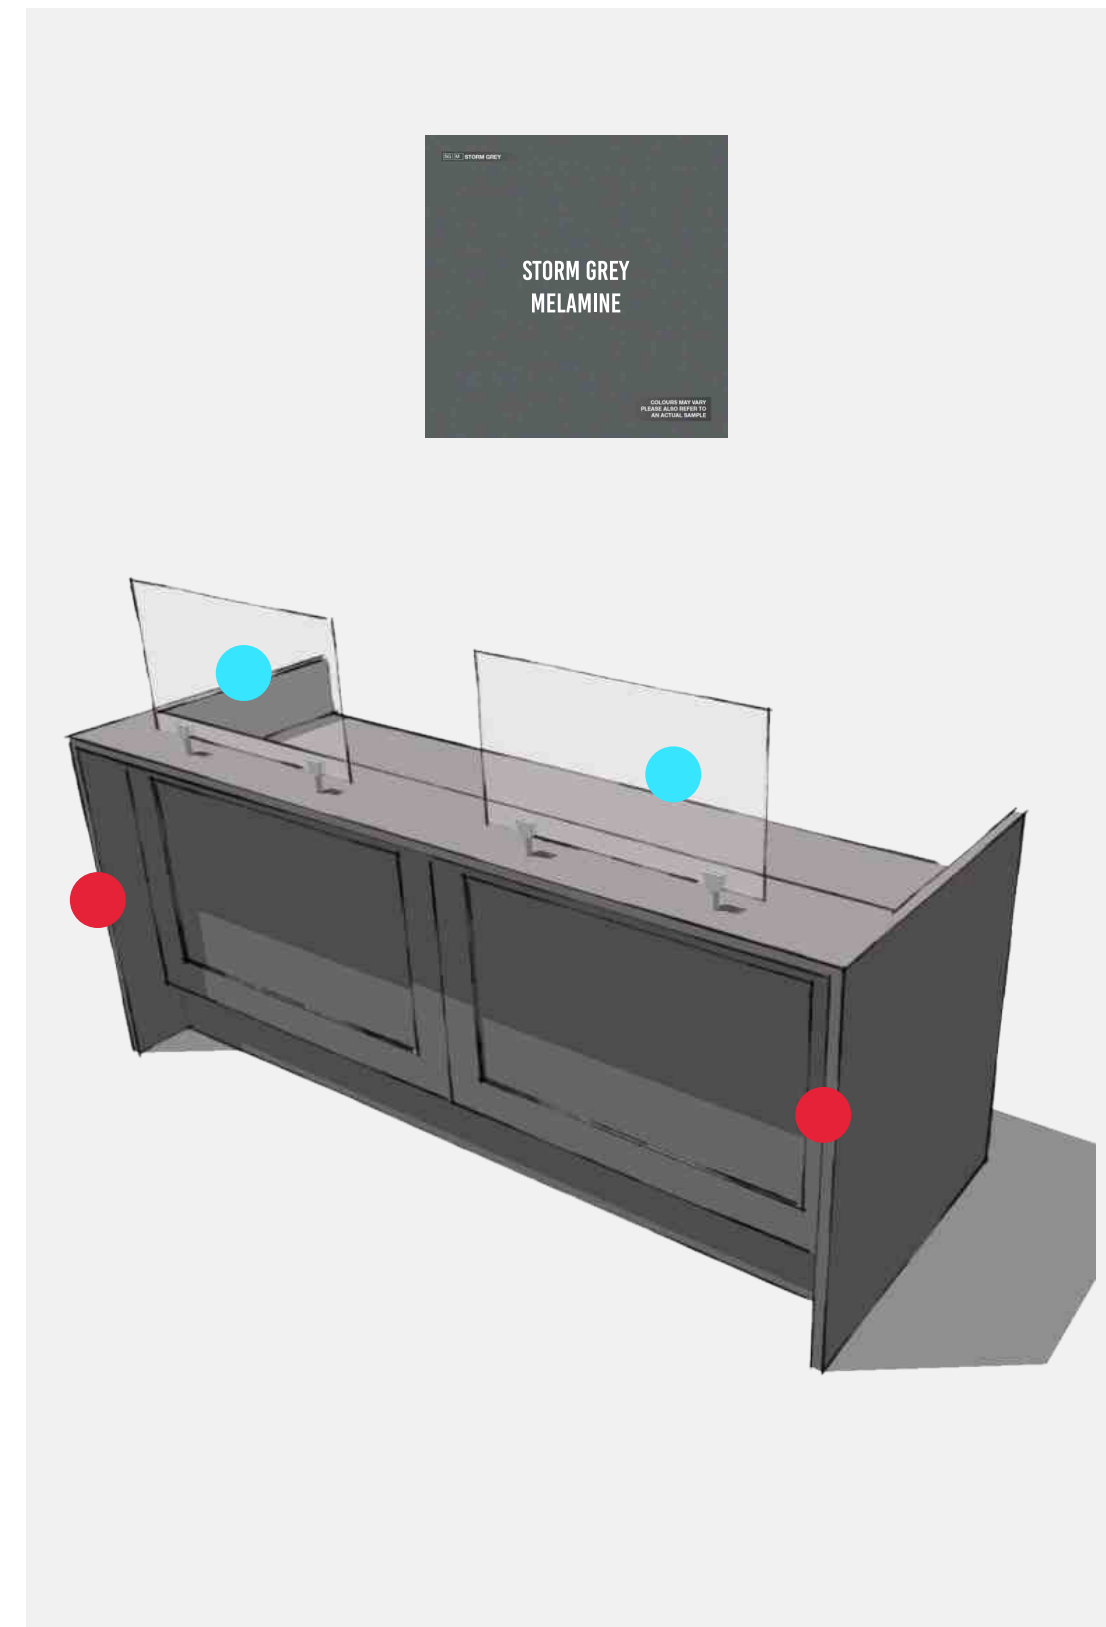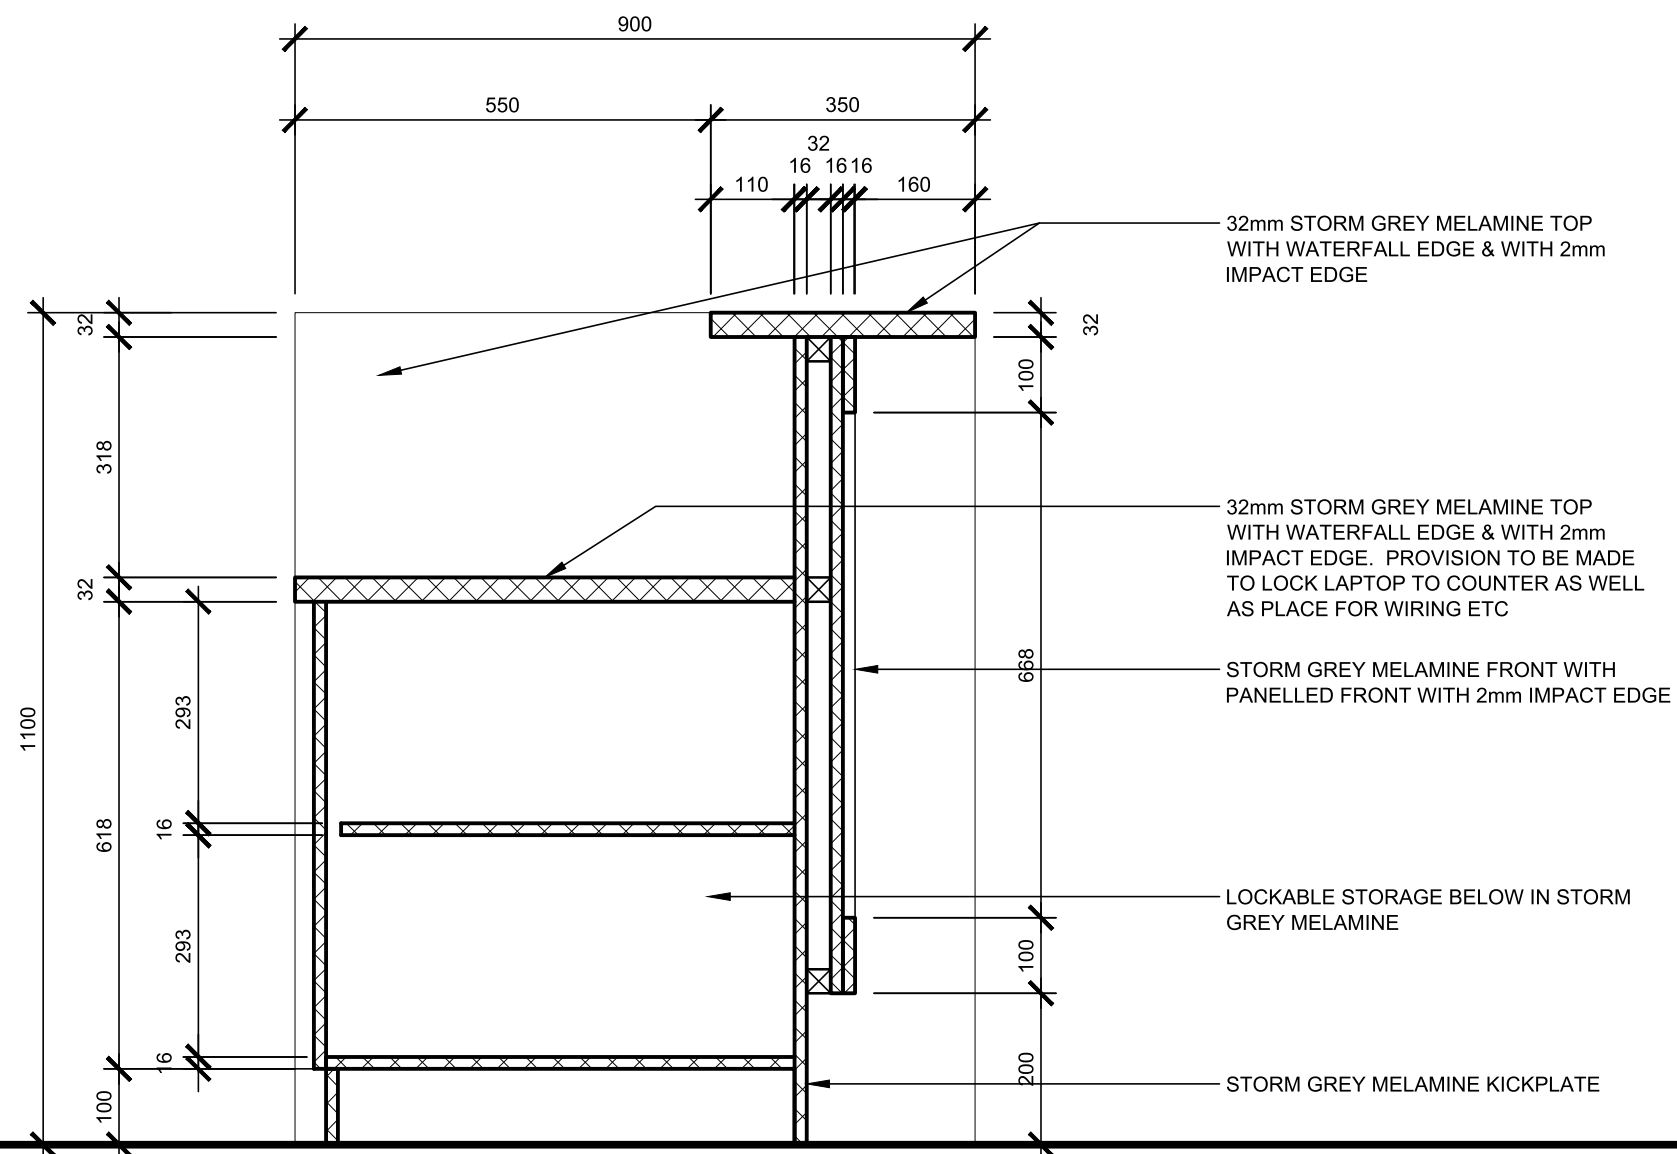



SCALE 1:10

# DETAILED DRAWING: STAFF BIC

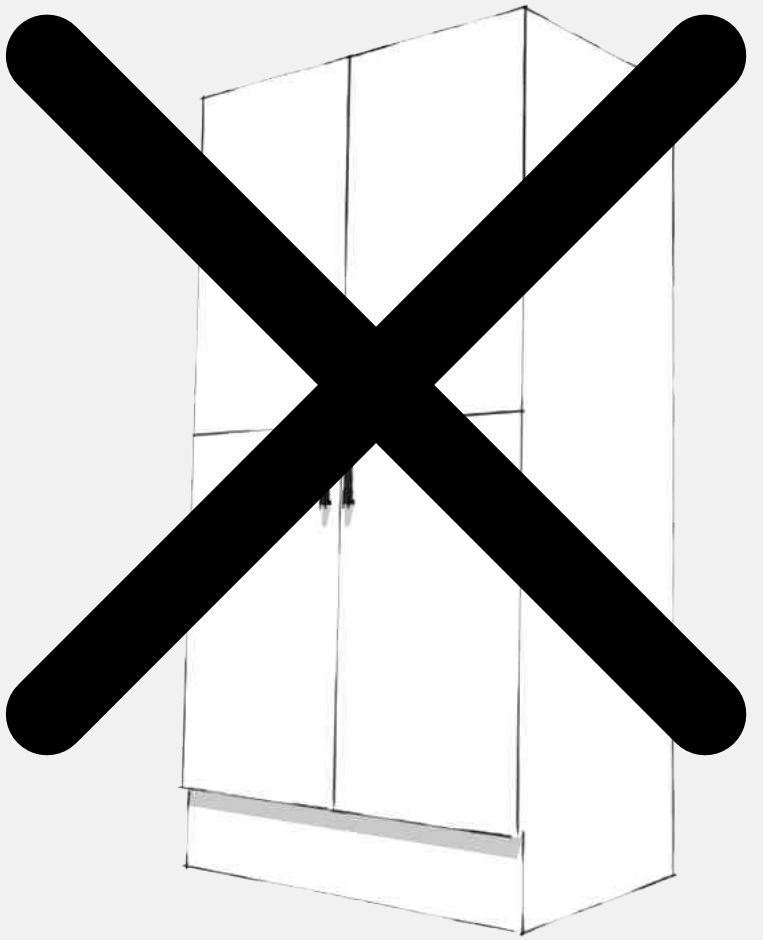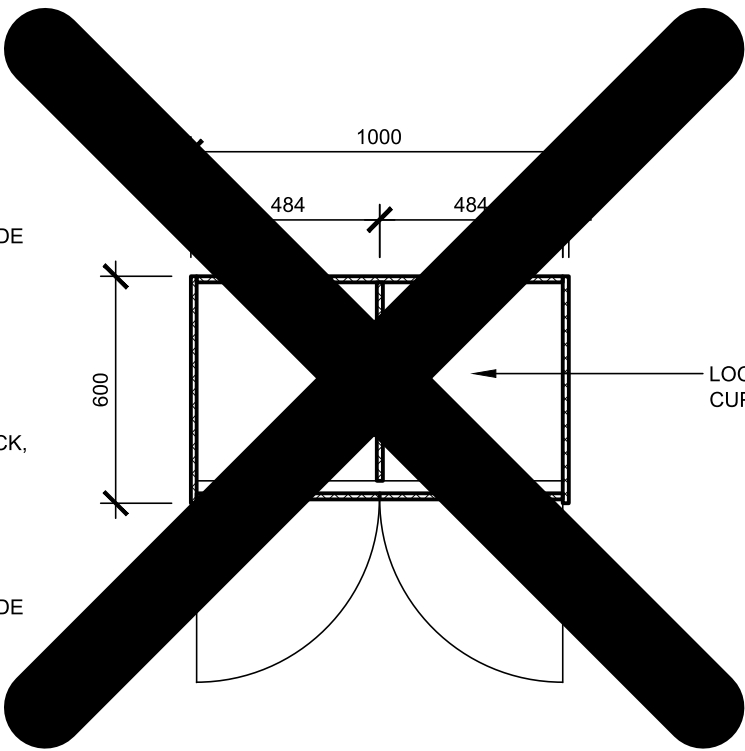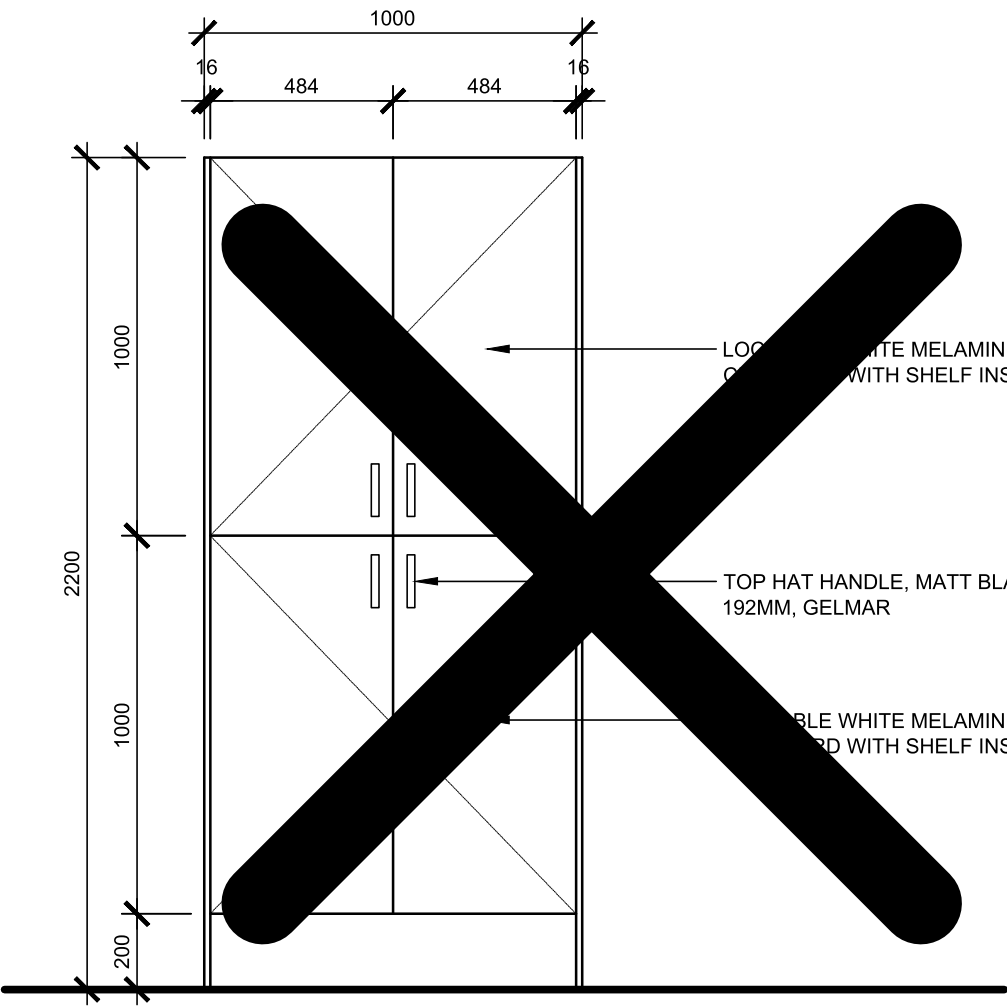

SCALE 1:10



# DETAILED DRAWING: I PAD COUNTER

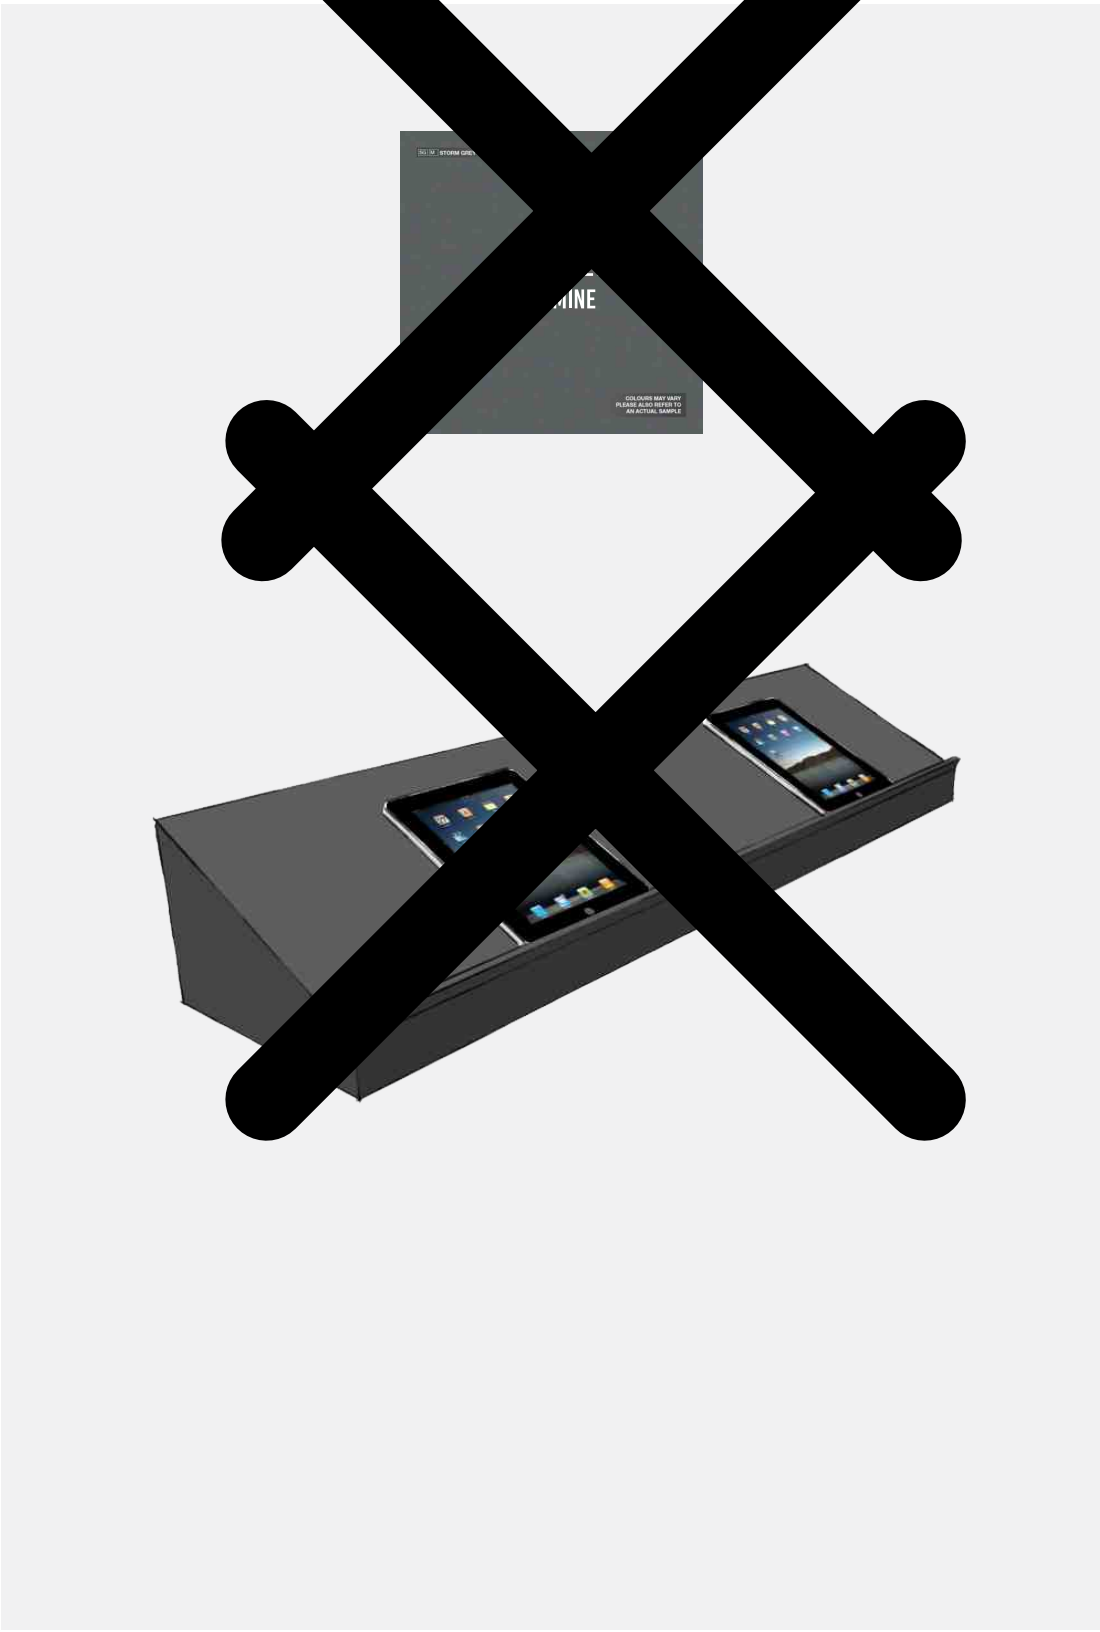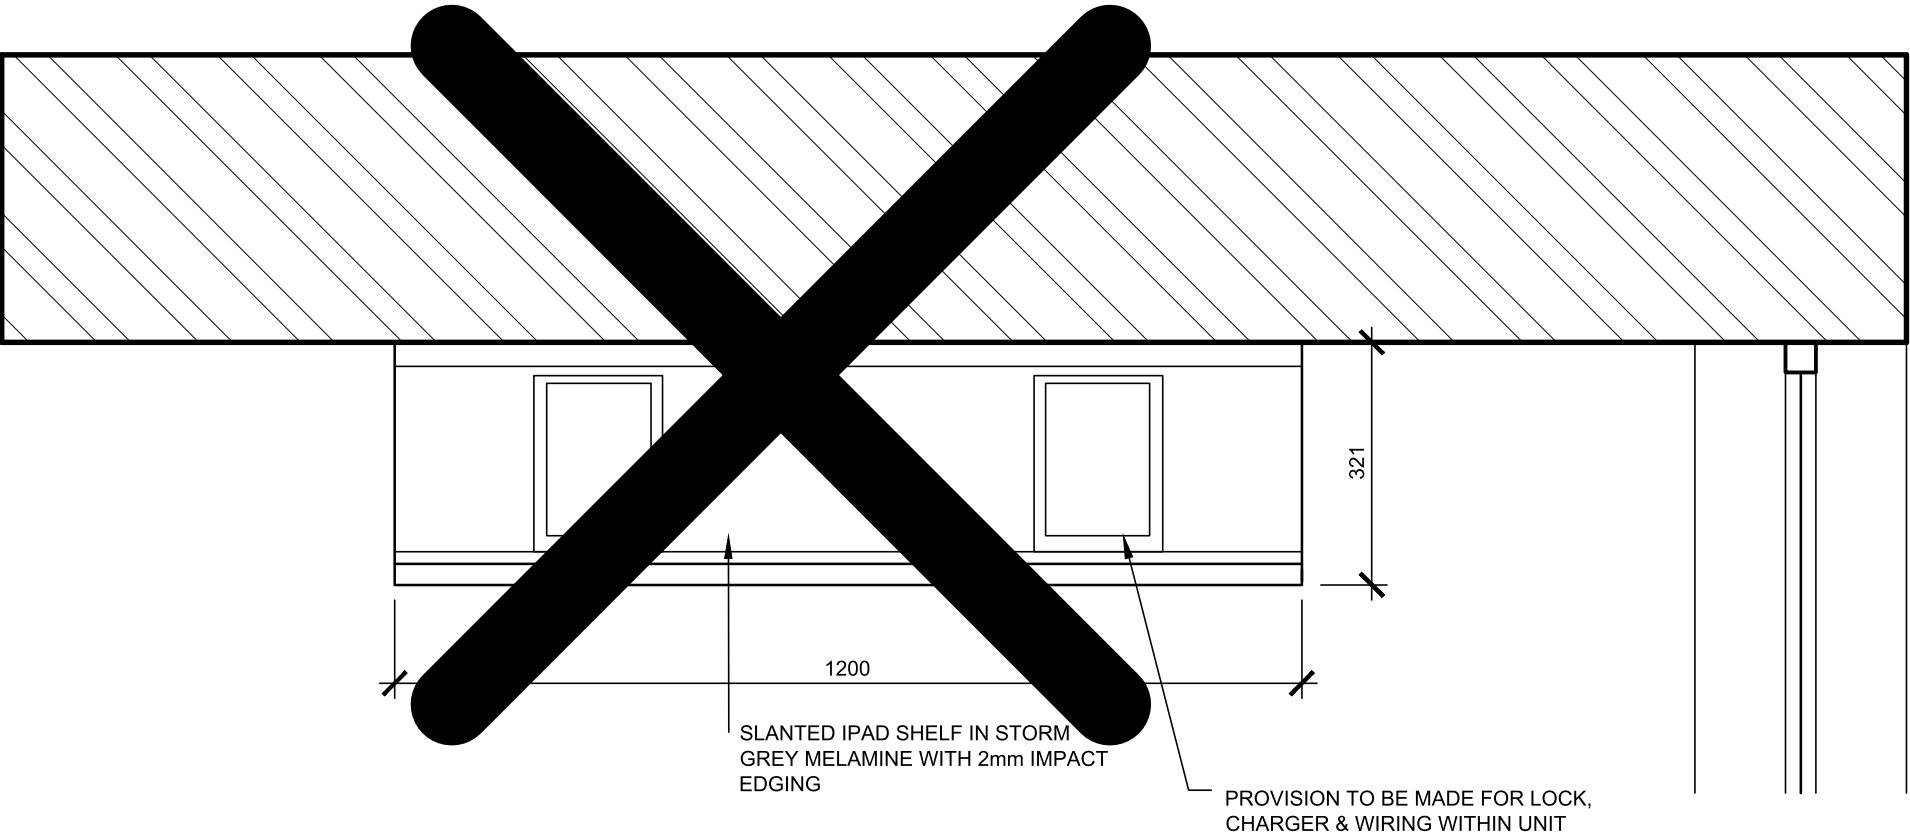

SCALE 1:10




# DETAILED DRAWING: I PAD COUNTER

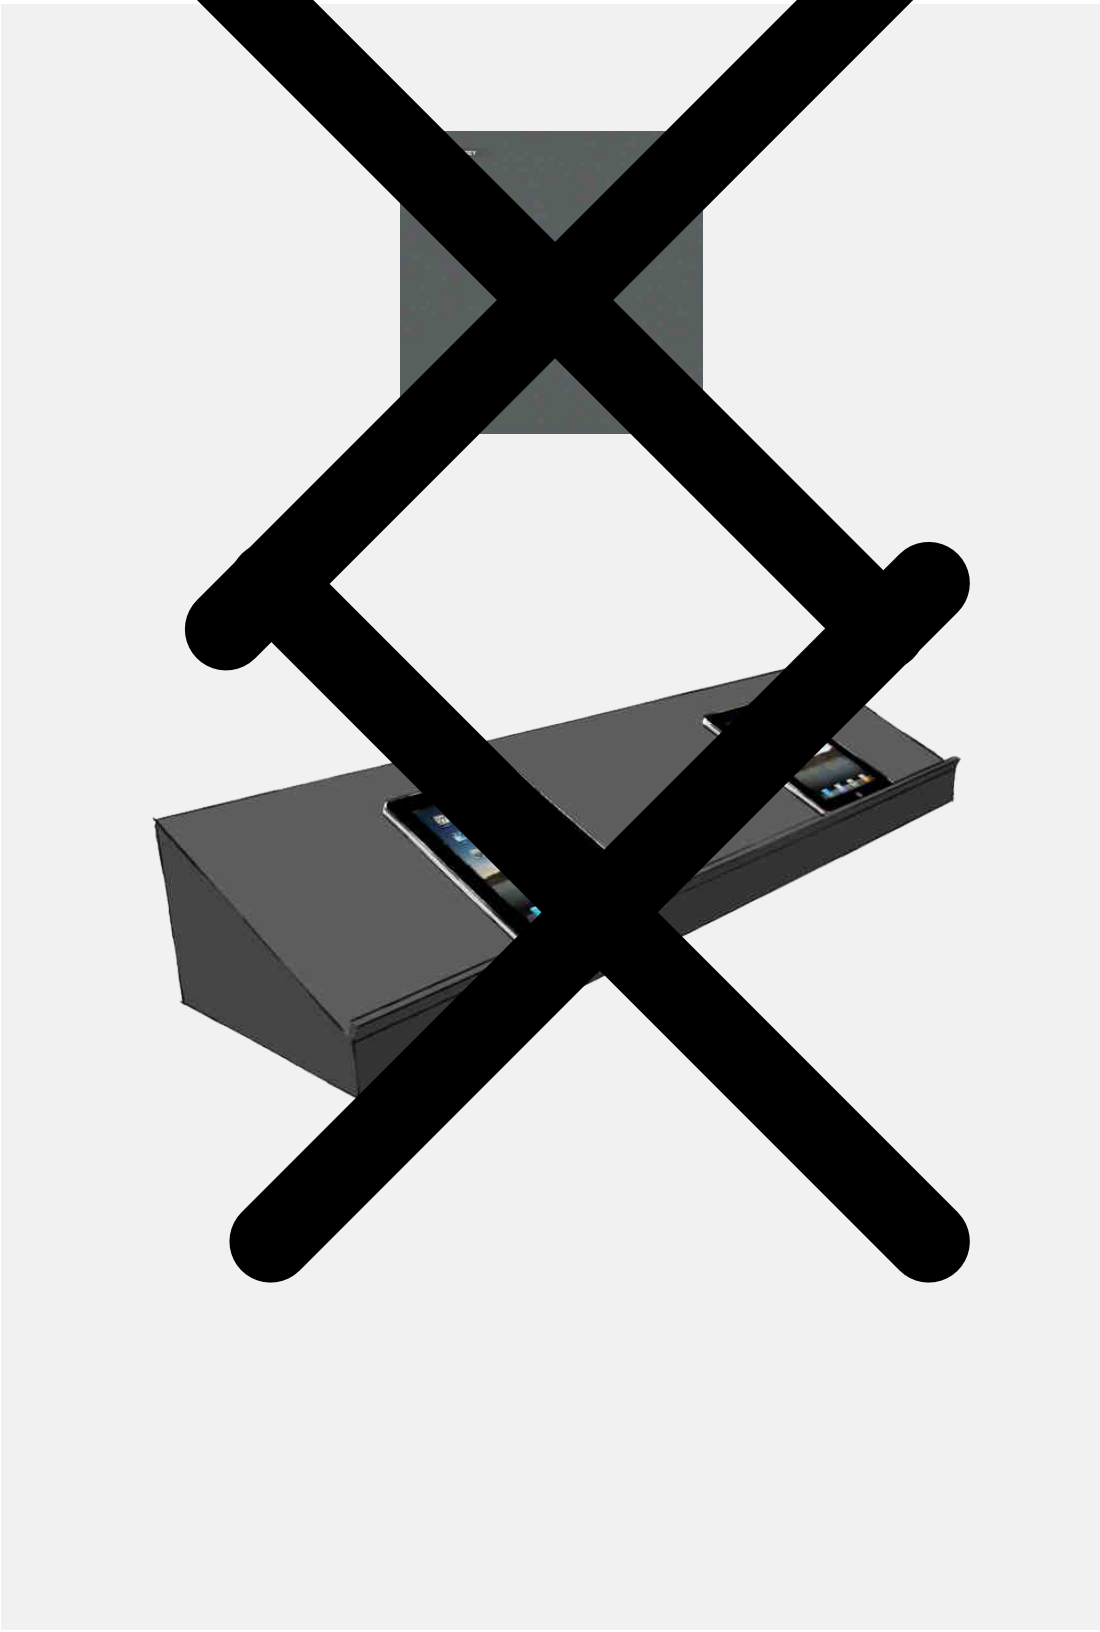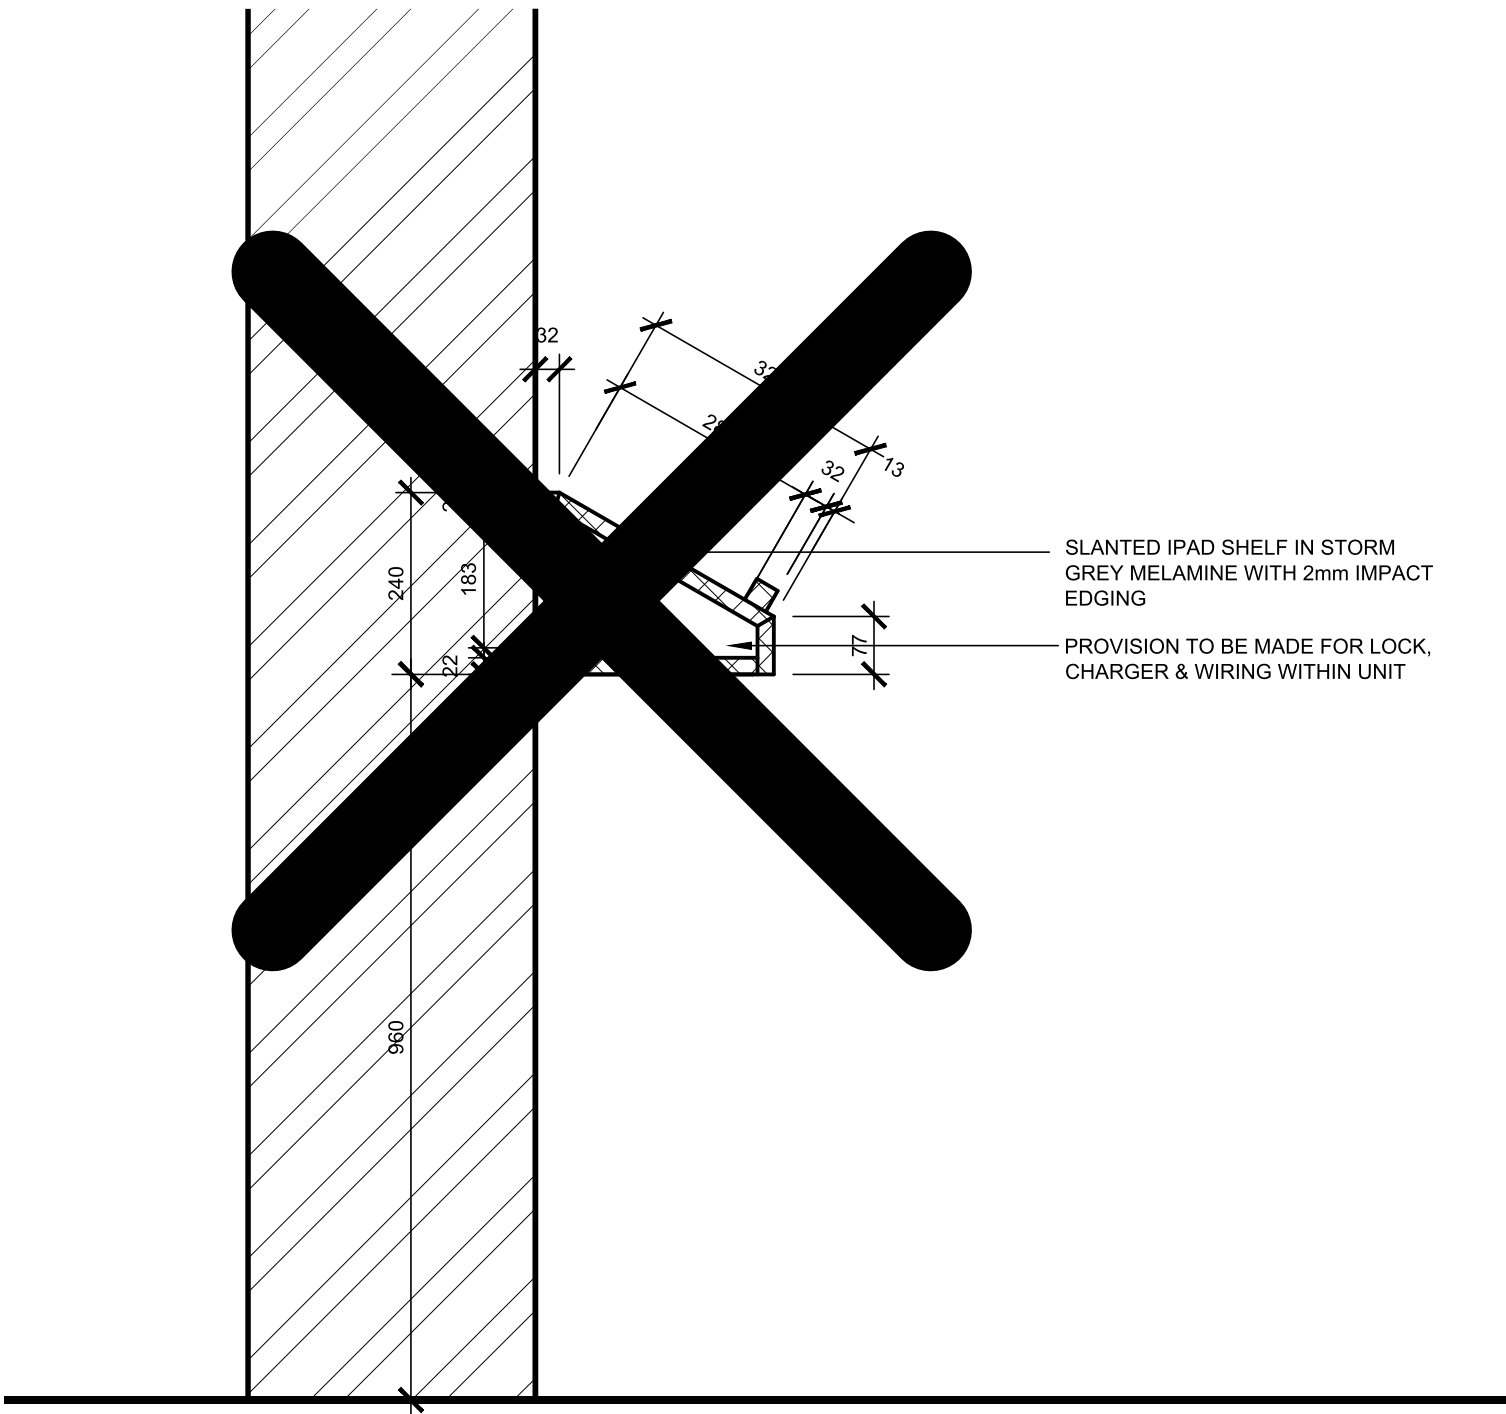

SCALE 1:10

# DETAILED DRAWING: TV BOXING

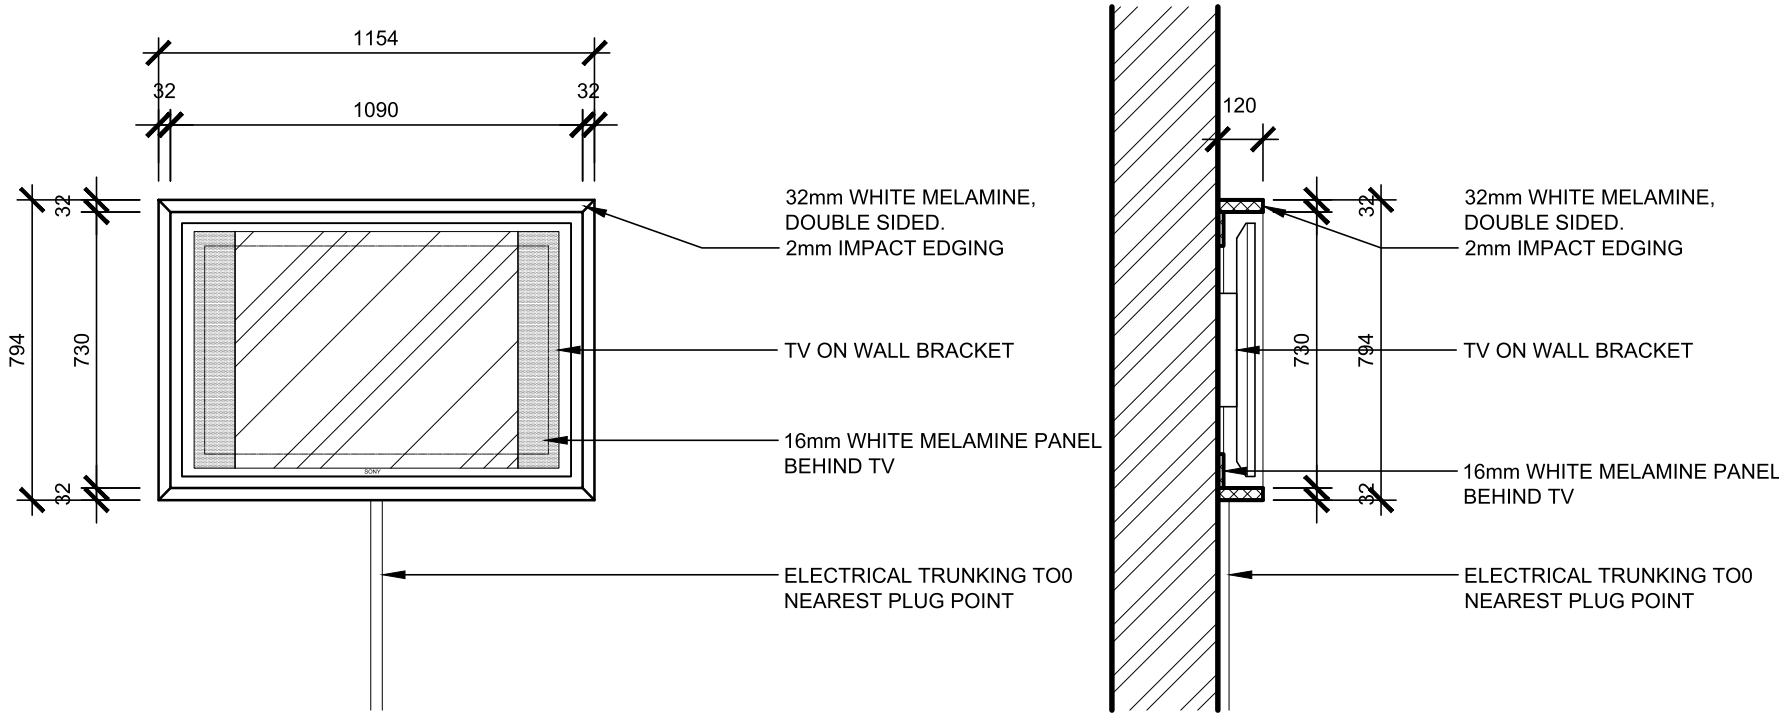

SCALE 1:20