

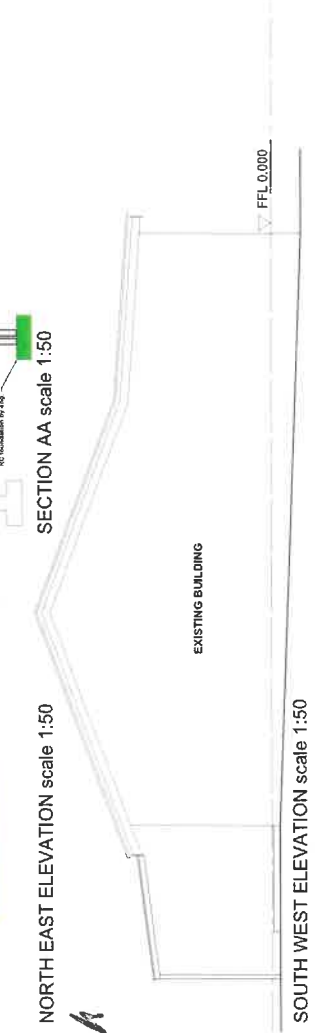


**KITCHEN SINK: Franke Nouveau Nvn611 or similar**  
**KITCHEN SINK MIXER: FRANKIE Projectline Kitchen Sink Mixer Tap Single Lower Chrome**  
**SANITARY WARE**

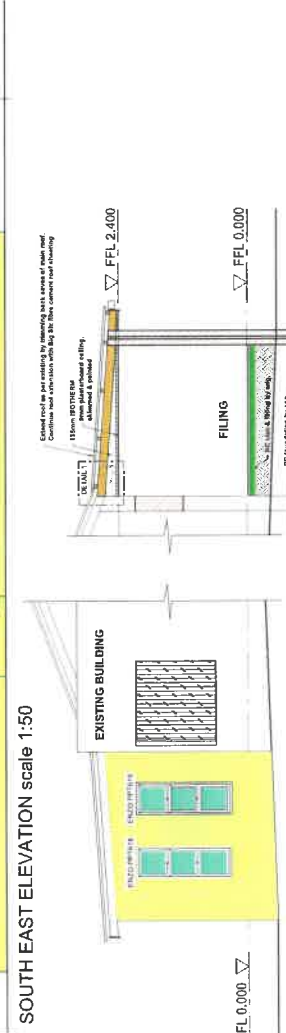

		<b>Kilnet - Client</b> <b>MOTOR VEHICLE REGISTRATION</b>	<b>Planbastrywing - Plan Description</b> <b>PROJECT SPECIFICATION</b>	Scale: As shown Datum: 202211102 Date: 202211102 Plan No.: 22024_04_003.1 Wyojng Amendment: A B C D E F G
<b>SENIOR ARCHITECTURAL TECHNOLOGIST</b> TERTIUS VAN ZYL 072 248 8381 tertius@uidafrika.co.za		<b>Kilnet - Client</b> Name & Title: Steve Stoen Address: 8 Blueview Street, Midrand PO Box: 8447, V&A Westfield, 2008, Midrand 2008 Phone: 011 551 5547, 011 551 5547 Email: info@uidafrika.co.za	<b>Oppamat:</b> Surveyed: [ ] Designed: [ ] Drawn: [ ] Checked: [ ] Negotiated: [ ]	Date: [ ] Drawn: [ ] Checked: [ ] Negotiated: [ ]
<b>offrigo</b> Beskrywing-Description Aantal, Date		Scale: 0 10 20 30 40 50 60 70 80 90 100 150 Dimensional scale in mm / Gradient scale in mm		

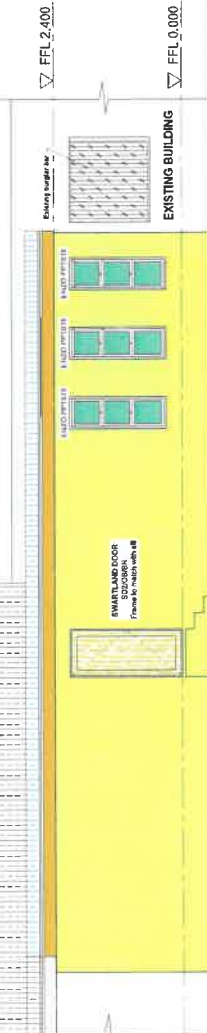